
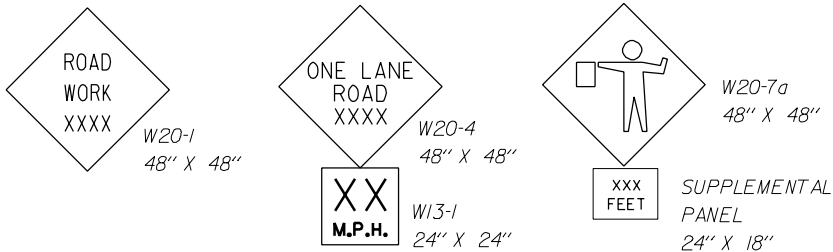


TYPICAL APPLICATION: TWO WAY, TWO LANE ROADWAY, CLOSING ONE LANE USING FLAGGERS

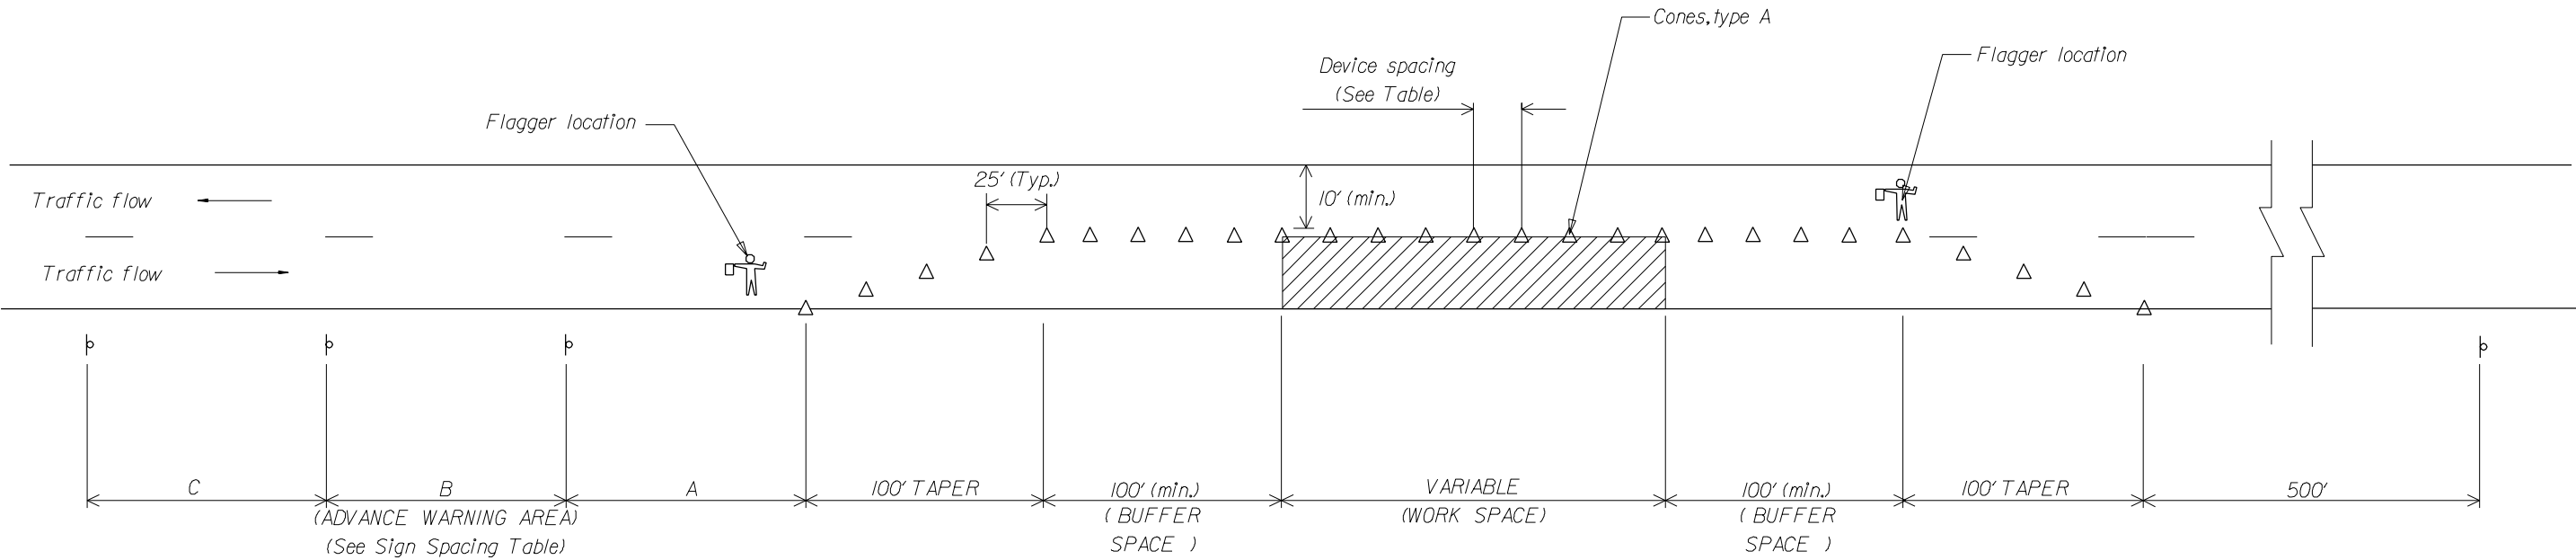

END  
ROAD WORK  
G20-2A  
48" X 24"

- NOTES:
- Final location and spacing of signs and devices may be changed to fit field conditions as approved by the CO.
  - Signs shown are for one direction only. Repeat the signing for the opposite direction.

APPROACH SPEED (MPH)	CHANNELIZING DEVICE SPACING (FT)
	WORK AREA
25	50
30	60
35	70
40	80
45	90
50	100
55	100

ADVANCE WARNING SIGN SPACING CHART			
POSTED SPEED LIMIT (MPH)	Recommended Distance Between Signs (feet)		
	A	B	C
≤ 35	200	200	200
40-50	350	350	350
55	500	500	500

U.S. DEPARTMENT OF TRANSPORTATION FEDERAL HIGHWAY ADMINISTRATION EASTERN FEDERAL LANDS HIGHWAY DIVISION	
DETAIL CONSTRUCTION TRAFFIC CONTROL SINGLE LANE CLOSURE LAYOUT (WITH FLAGGERS)	
DETAIL APPROVED FOR USE --/----	DETAIL E635-6
REVISED: 05/00,04/15/02	